


Ballou Segment A1

Ballou Segment B

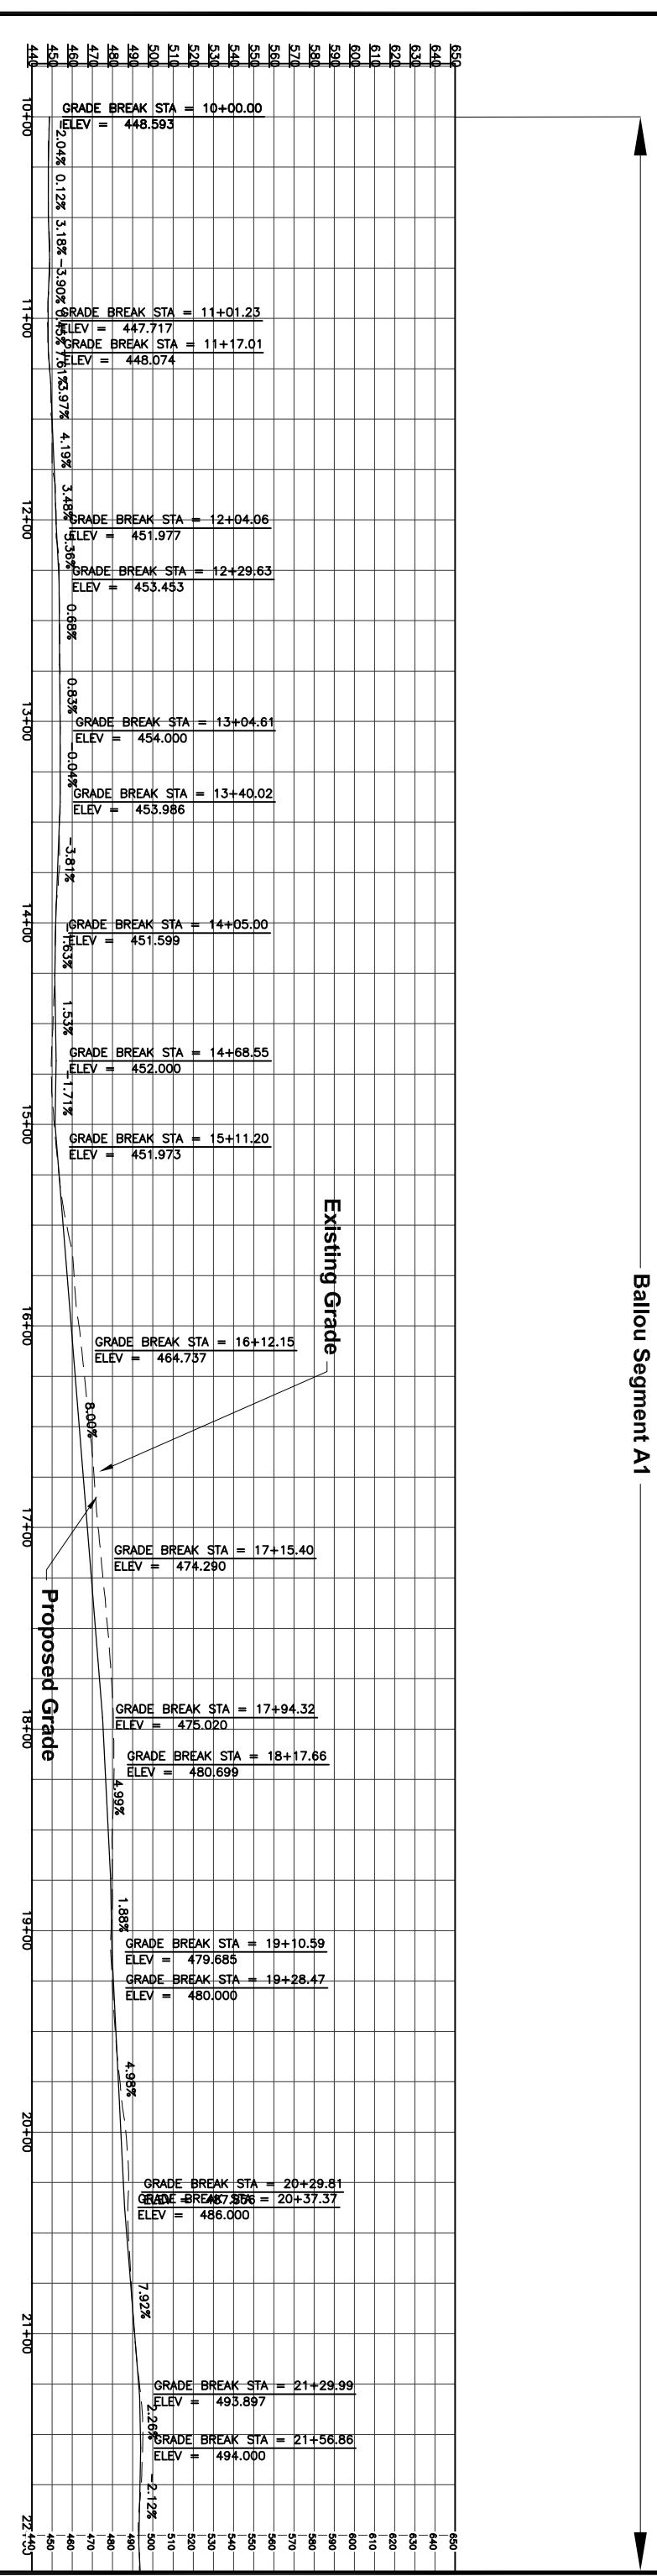

Ballou Segment A1